



- WOOD PANELING AREA
- 10X20 CM SIZE MS SQUIRE TUBE (MEDIUM THICKNESS)
- 12 MM GLASS (TEMPERED)
- ALUMINUM FRAME
- ASH COLOR ALUMINUM (FRAME)
- DOUBLE GLAZED
4MM+4MM+4MM GAS FILLED CAVITY

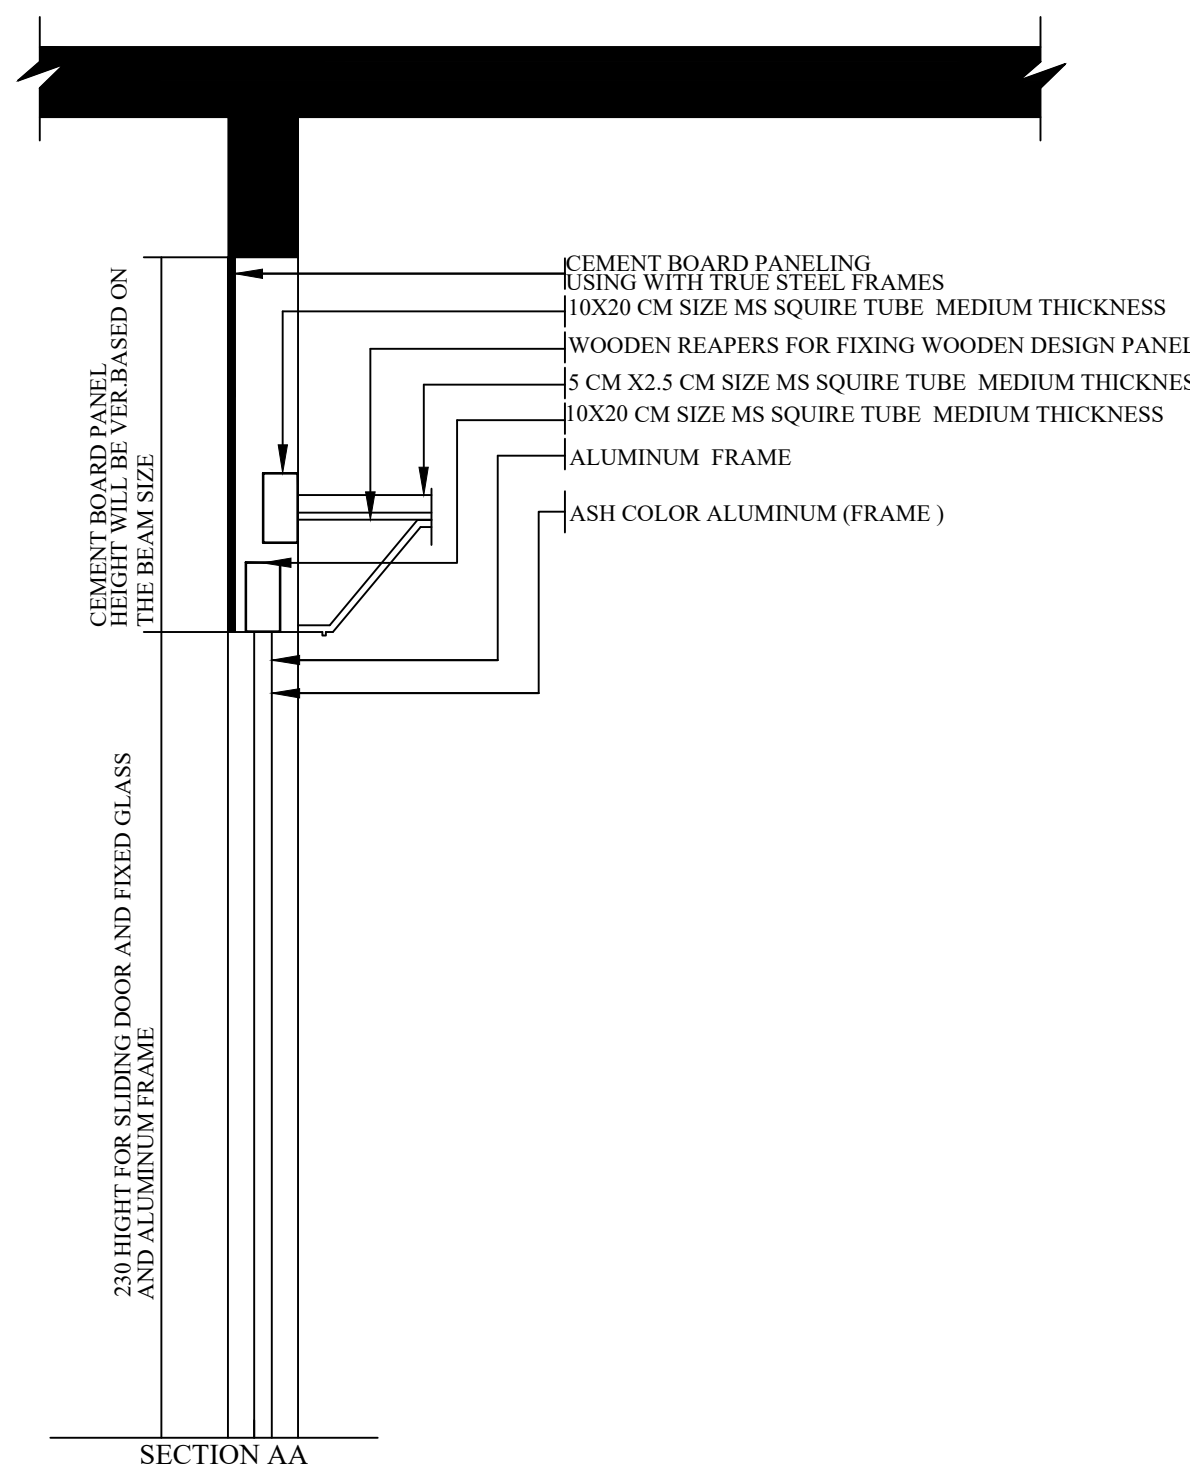

- CEMENT BOARD PANELING
USING WITH TRUE STEEL FRAMES
- 10X20 CM SIZE MS SQUIRE TUBE MEDIUM THICKNESS
- WOODEN REAPERS FOR FIXING WOODEN DESIGN PANELS
- 5 CM X2.5 CM SIZE MS SQUIRE TUBE MEDIUM THICKNESS
- 10X20 CM SIZE MS SQUIRE TUBE MEDIUM THICKNESS
- ALUMINUM FRAME
- ASH COLOR ALUMINUM (FRAME)

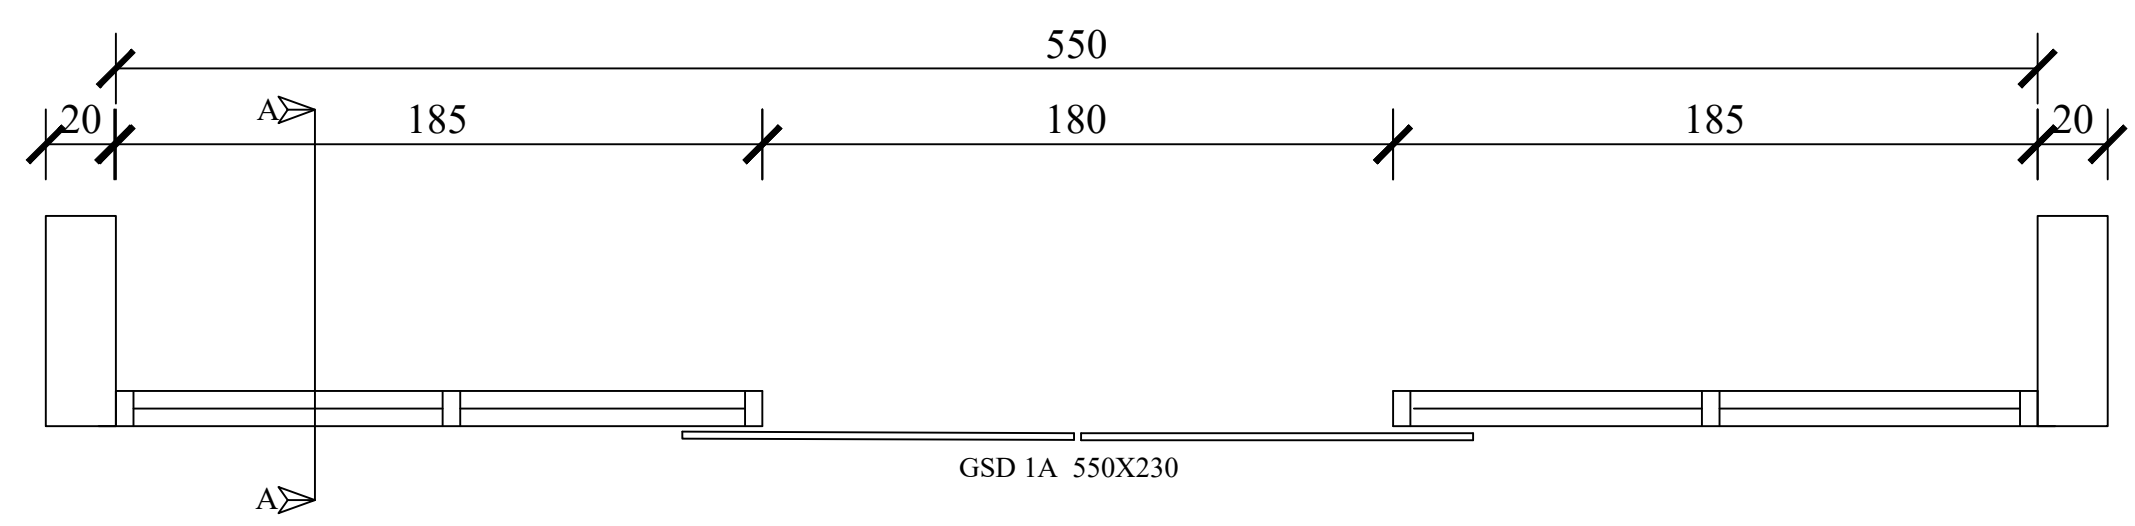

GENERAL NOTES:

1. Unless otherwise specified, all dimensions are in centimeters.
2. No dimensions are to be scaled out from the drawing. Figured dimensions should be followed.
3. Drawing shall not be scaled, only written dimension shall be followed.
4. Check all the measurements and levels before commencing the work, intimate the CONSULTANT before starting the construction.

PROJECT:-
PROPOSED CULTURAL CENTRE

CLIENT:-
MARKAZ

BUILDERS :-
TALENMARK DEVELOPERS LLP

ARCHITECT :-
DARVISH ARCHITECTS

CONSTRUCTION :-
TALENMARK PROJECTS

DWG.TITLE:-
GSD1C

PROJECT NO:-	MKC/CC/01
DWG.NO:-	
SHEET.NO:-	
DATE:-	07-07-2020
SCALE:-	ALL DIMENSIONS ARE IN CM. NOT TO SCALE