


ALUMINUM FRAMED GLASS PORTION AND SLIDING DOOR(2 SIDE OF MINIMART AREA)

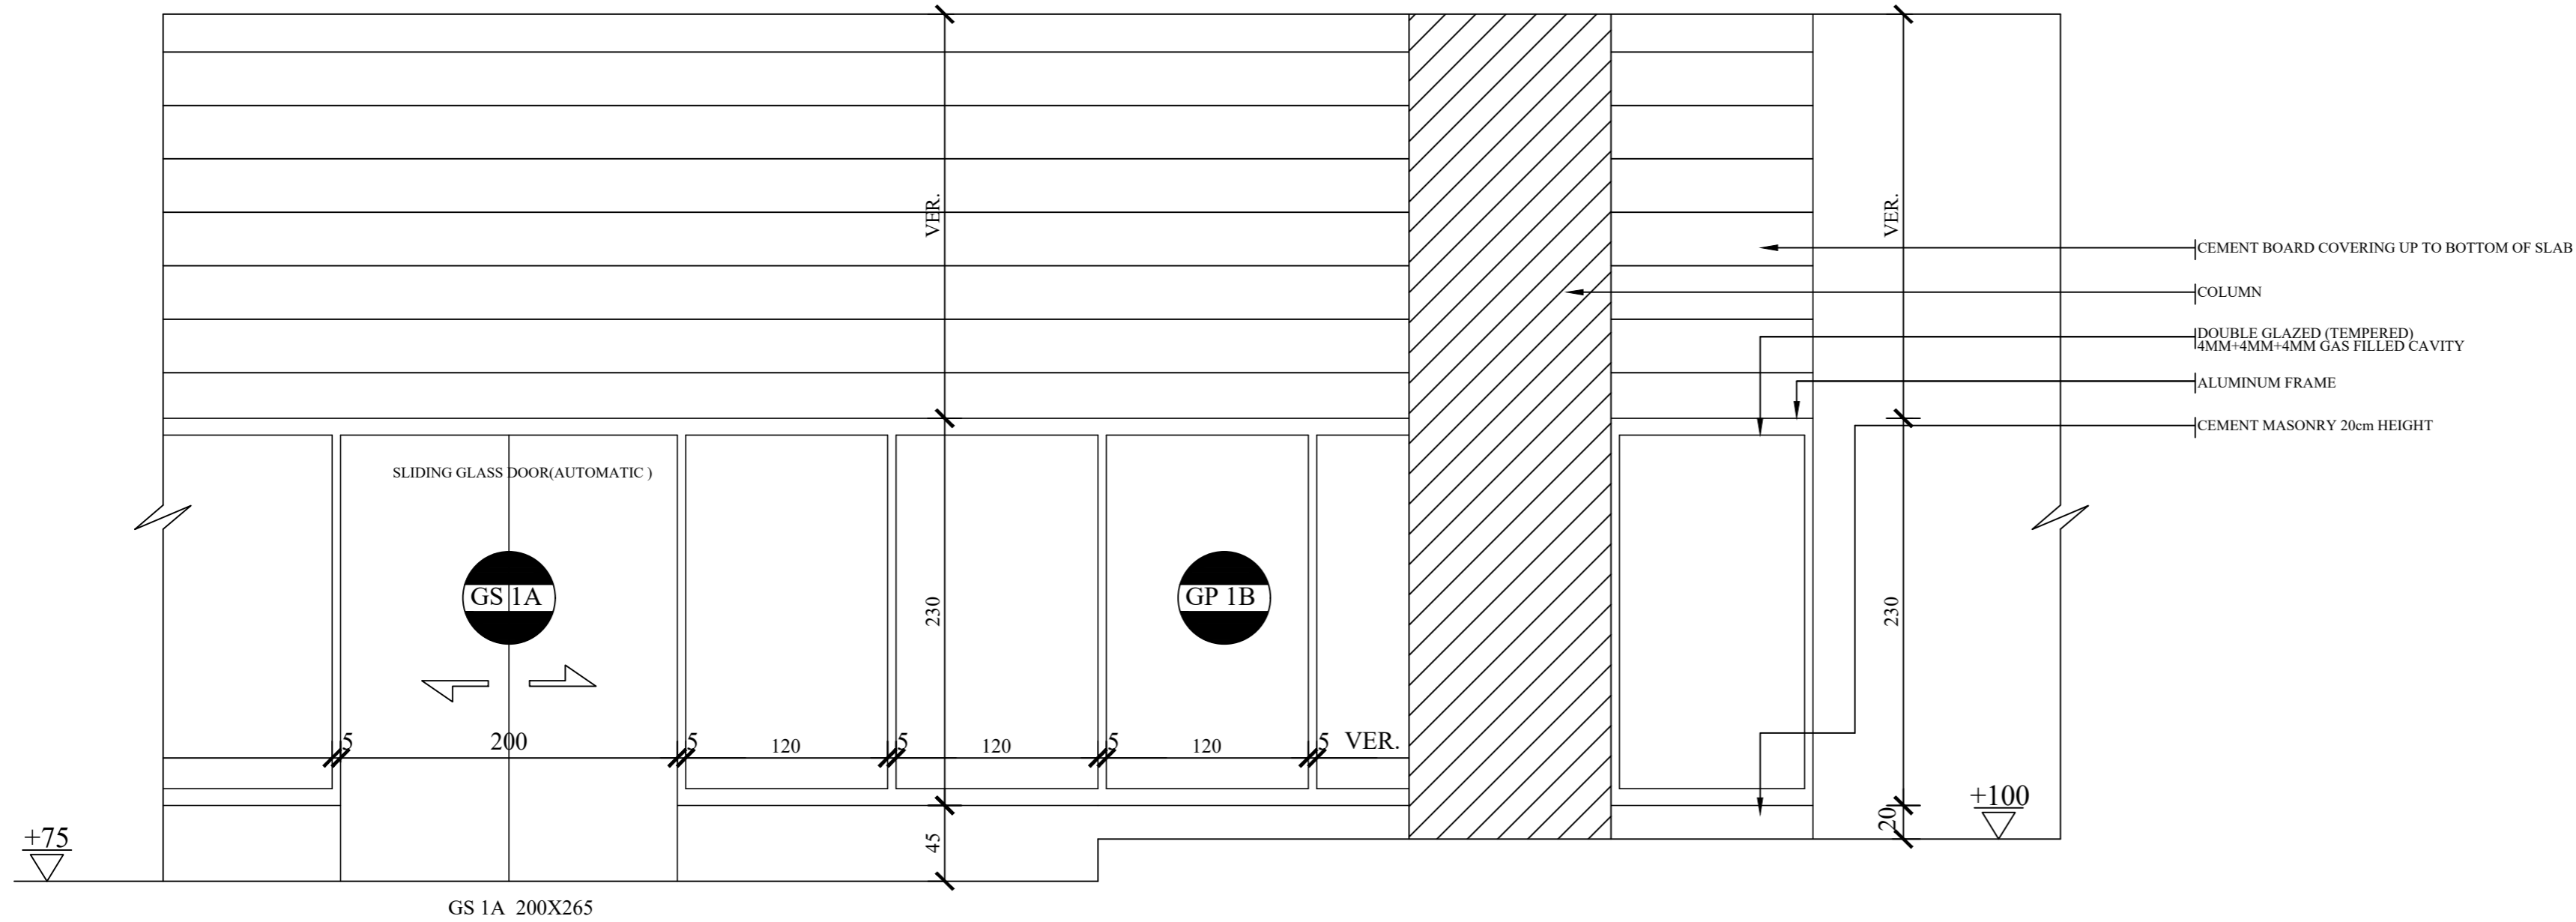

GENERAL NOTES:

1. Unless otherwise specified, all dimensions are in centimeters.
2. No dimensions are to be scaled out from the drawing. Figured dimensions should be followed.
3. Drawing shall not be scaled, only written dimension shall be followed.
4. Check all the measurements and levels before commencing the work, intimate the CONSULTANT before starting the construction.

PROJECT:-  
PROPOSED CULTURAL CENTRE

CLIENT:-  
MARKAZ

BUILDERS :-  
TALENMARK DEVELOPERS LLP

ARCHITECT :-  
DARVISH ARCHITECTS

CONSTRUCTION :-  
TALENMARK PROJECTS

DWG.TITLE:-  
GS 1A,GS 1B

PROJECT NO:-	MKC/CC/01
DWG.NO:-	
SHEET.NO:-	
DATE:-	07-07-2020
SCALE:-	ALL DIMENSIONS ARE IN CM. NOT TO SCALE