

**GENERAL NOTES:**

1. Unless otherwise specified, all dimensions are in centimeters.
2. No dimensions are to be scaled out from the drawing. Figured dimensions should be followed.
3. Drawing shall not be scaled, only written dimension shall be followed.
4. Check all the measurements and levels before commencing the work, intimate the CONSULTANT before starting the construction.

PROJECT:-  
**PROPOSED CULTURAL CENTRE**

CLIENT:-  
**MARKAZ**

BUILDERS :-  
**TALENMARK DEVELOPERS LLP**




ARCHITECT :-  
**DARVISH ARCHITECTS**

CONSTRUCTION :-  
**TALENMARK PROJECTS**

DWG.TITLE:-  
**SFGP 2**

PROJECT NO:-	MKC/CC/01
DWG.NO:-	
SHEET.NO:-	
DATE:-	07-07-2020
SCALE:-	ALL DIMENSIONS ARE IN CM. NOT TO SCALE

**SLIDING AND FOLDING GLASS DOOR**

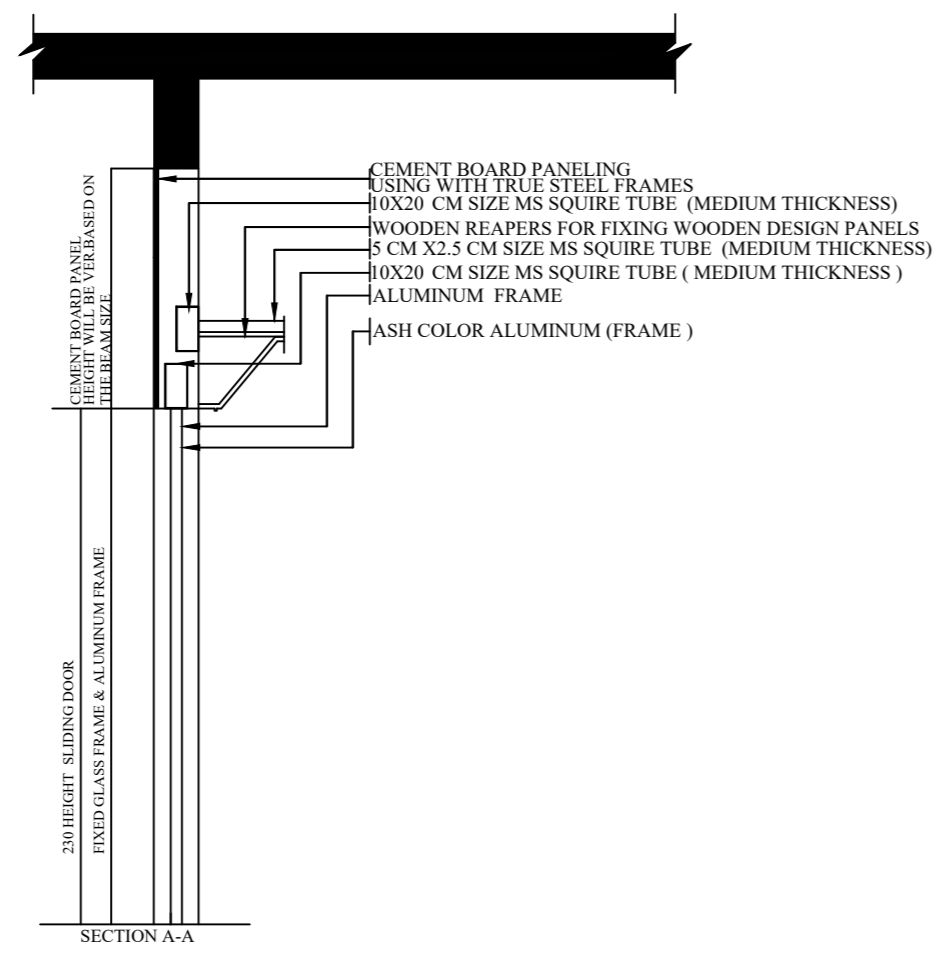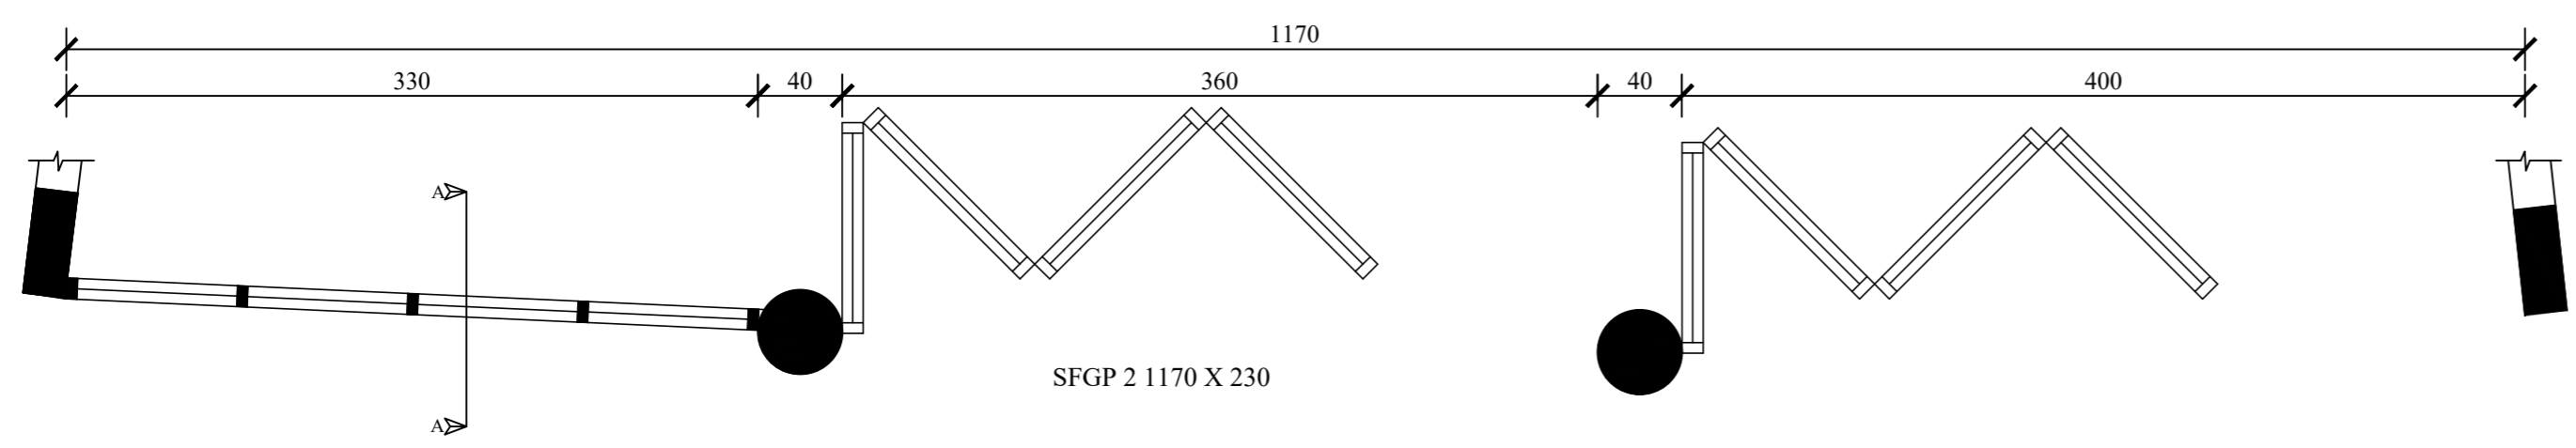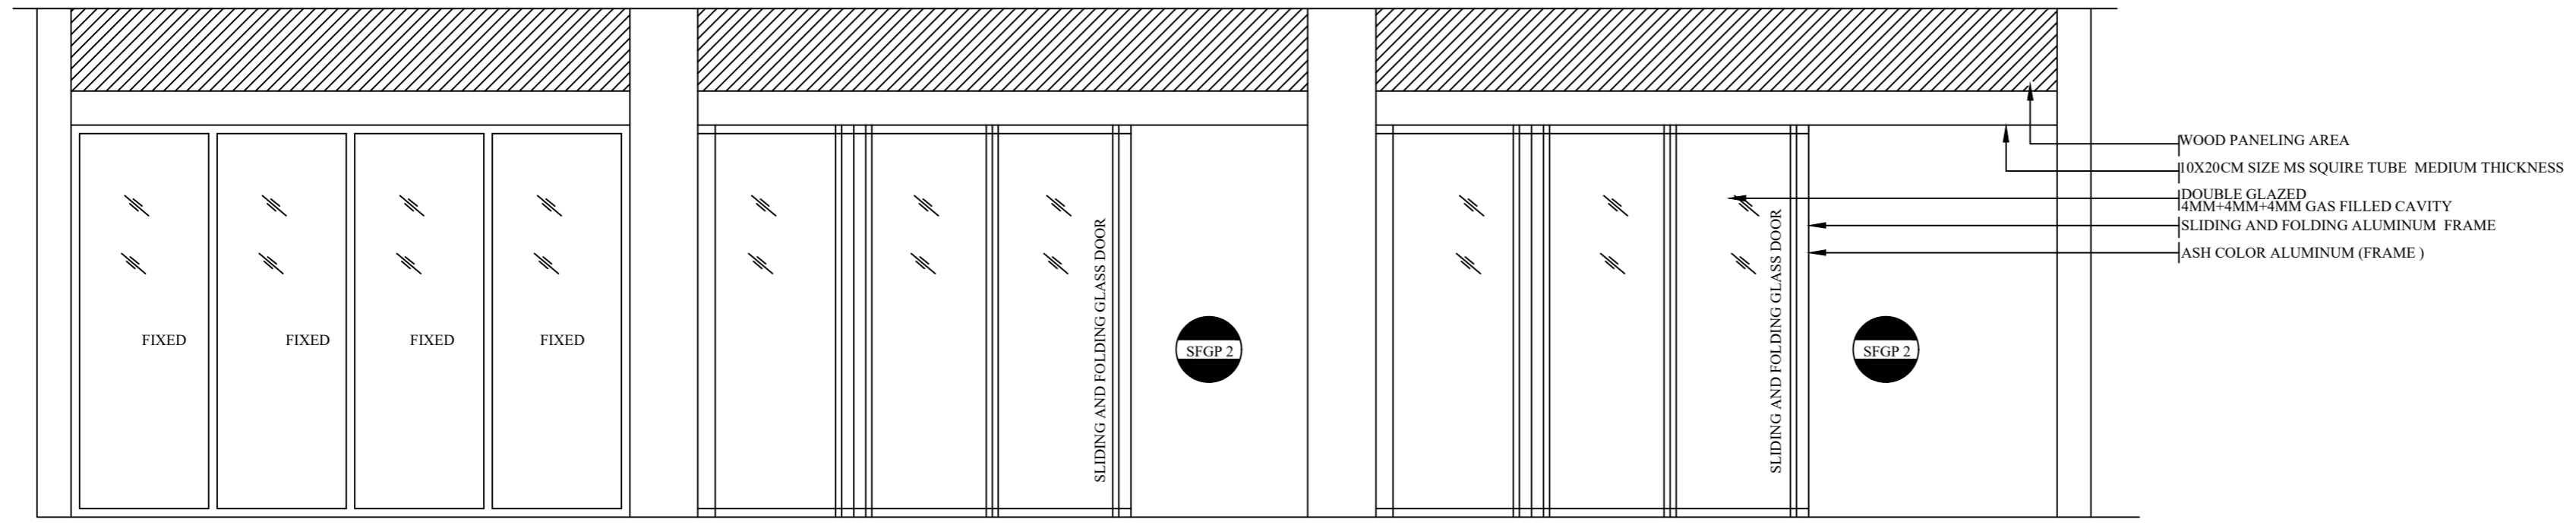

**SECTION A-A**