

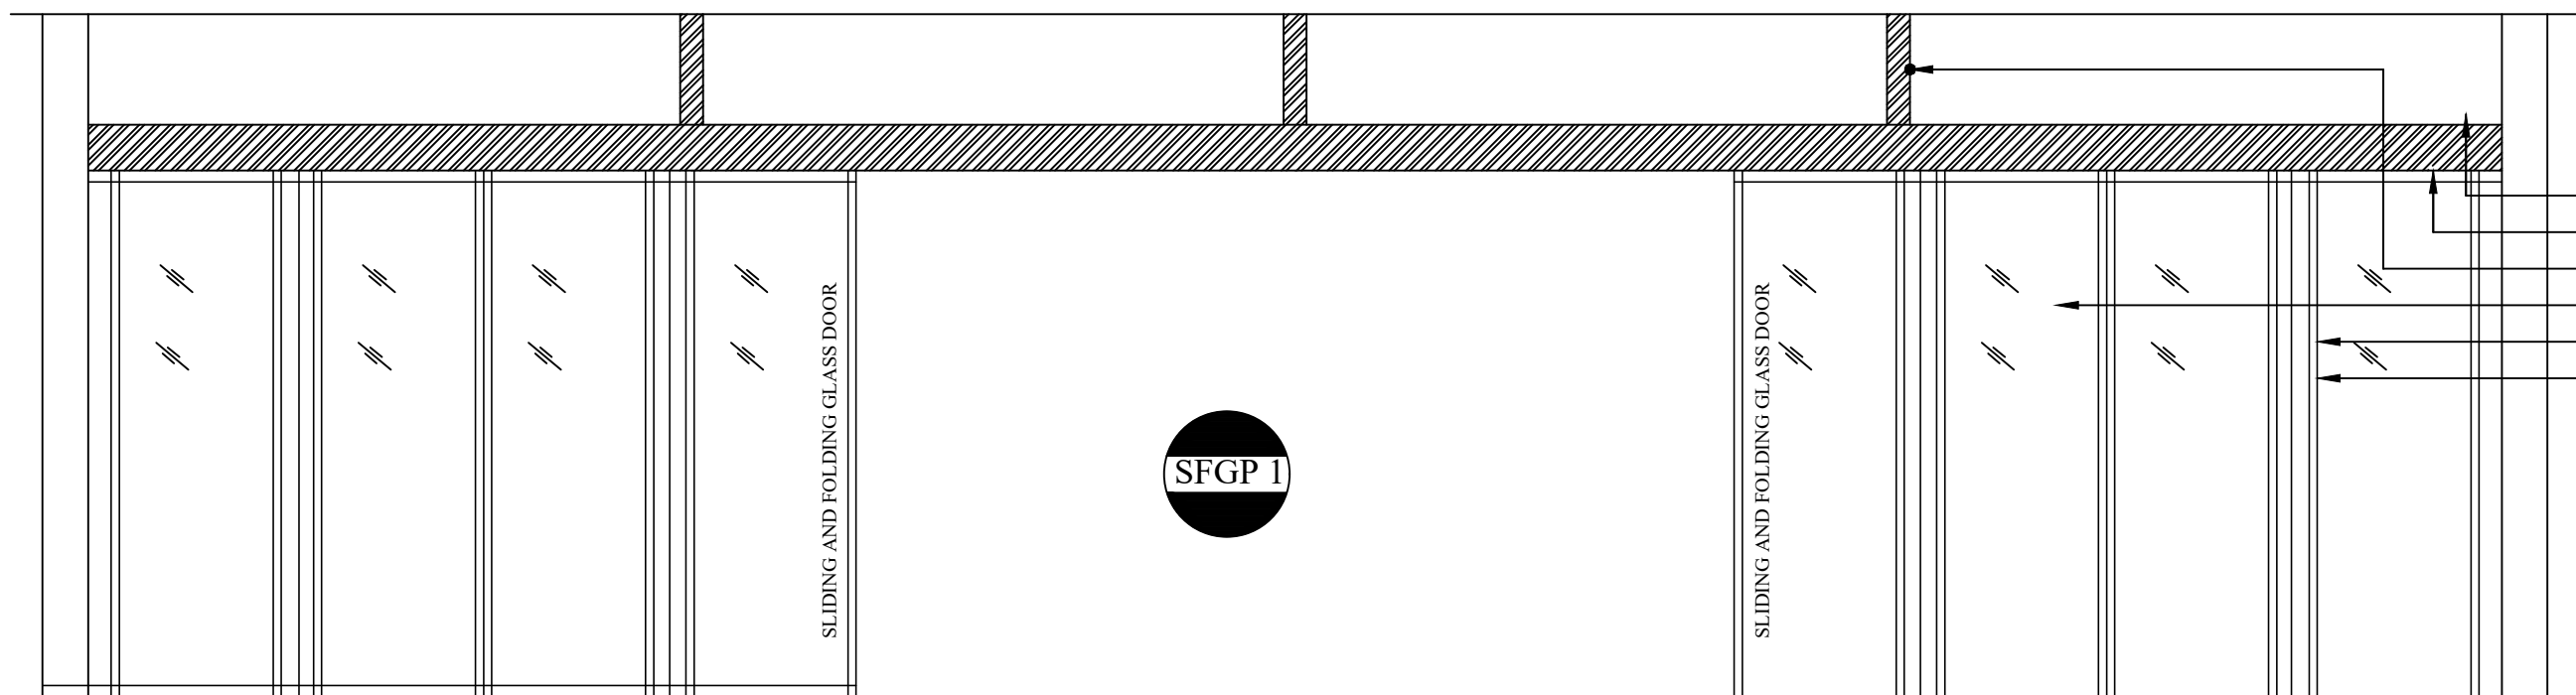


SLIDING AND FOLDING GLASS DOOR

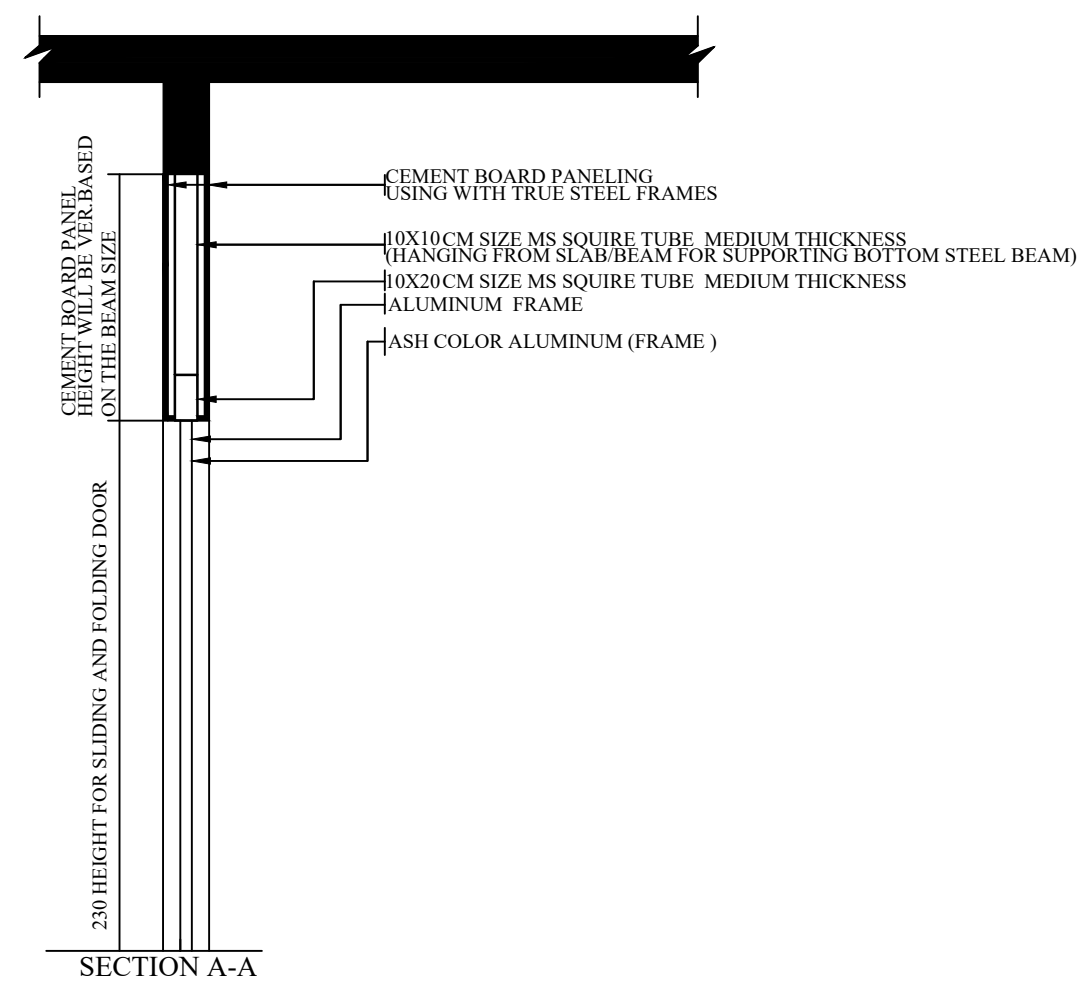

- CEMENT BOARD (TWO SIDE COVERING WITH CEMENT BOARD)
- 10X20CM SIZE MS SQUIRE TUBE MEDIUM THICKNESS
- 10X10 cm SIZE MS SQUIRE TUBE MEDIUM THICKNESS (HANGING FROM SLAB/BEAM FOR SUPPORTING BOTTOM STEEL BEAM)
- DOUBLE GLAZED
- 4MM+4MM+4MM GAS FILLED CAVITY
- SLIDING AND FOLDING ALUMINUM FRAME
- ASH COLOR ALUMINUM (FRAME)

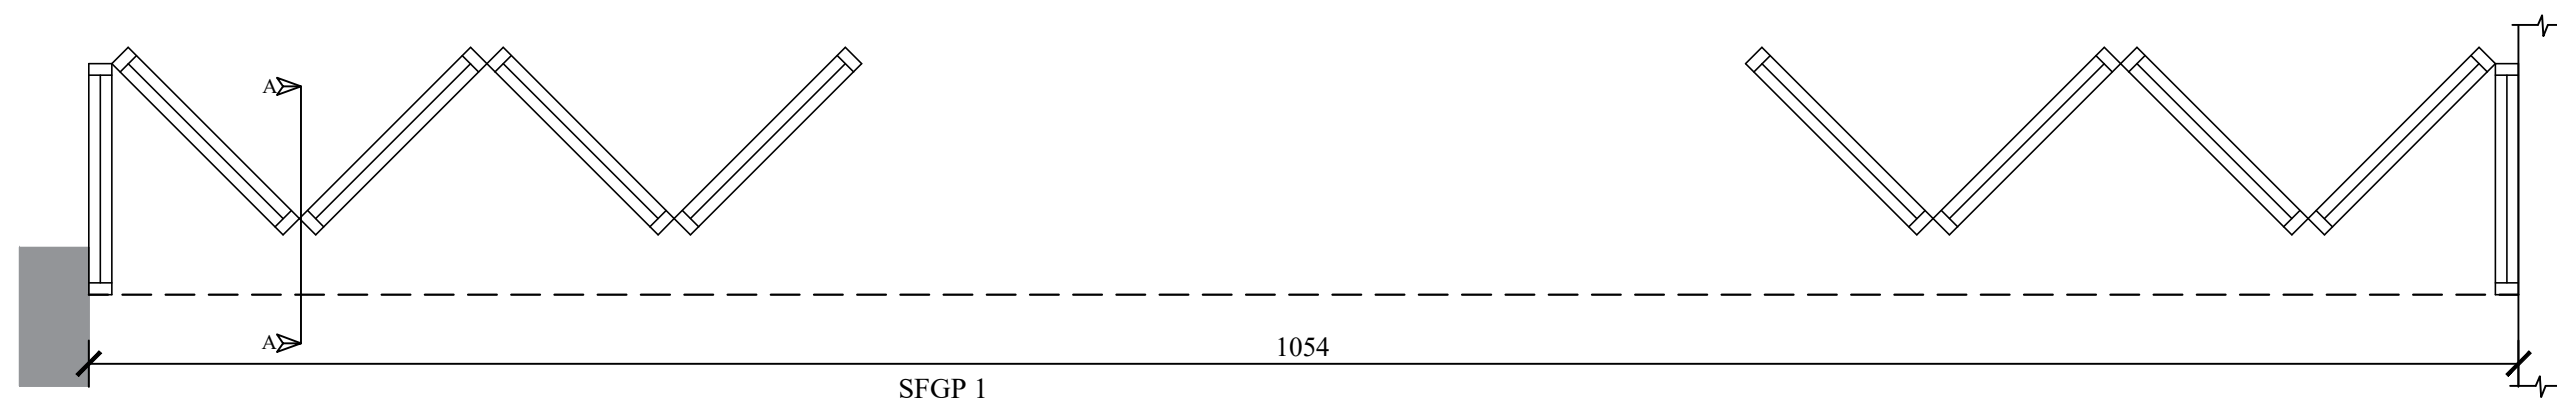

GENERAL NOTES:

1. Unless otherwise specified, all dimensions are in centimeters.
2. No dimensions are to be scaled out from the drawing. Figured dimensions should be followed.
3. Drawing shall not be scaled, only written dimension shall be followed.
4. Check all the measurements and levels before commencing the work, intimate the CONSULTANT before starting the construction.

PROJECT:-

PROPOSED CULTURAL CENTRE

CLIENT:-

MARKAZ

BUILDERS :-

TALENMARK DEVELOPERS LLP

ARCHITECT :-

DARVISH ARCHITECTS

CONSTRUCTION :-

TALENMARK PROJECTS

DWG.TITLE:-

SFGP 1

PROJECT NO:-

MKC/CC/01

DWG.NO:-

SHEET.NO:-

DATE:-

07-07-2020

SCALE:-

ALL DIMENSIONS ARE IN CM. NOT TO SCALE